


AT PLANTING PRUNE ONLY CROSSING LIMBS,
CO-DOMINANT LEADERS, BROKEN OR DEAD
BRANCHES, AND ANY BRANCHES THAT POSE
A HAZARD TO PEDESTRIANS

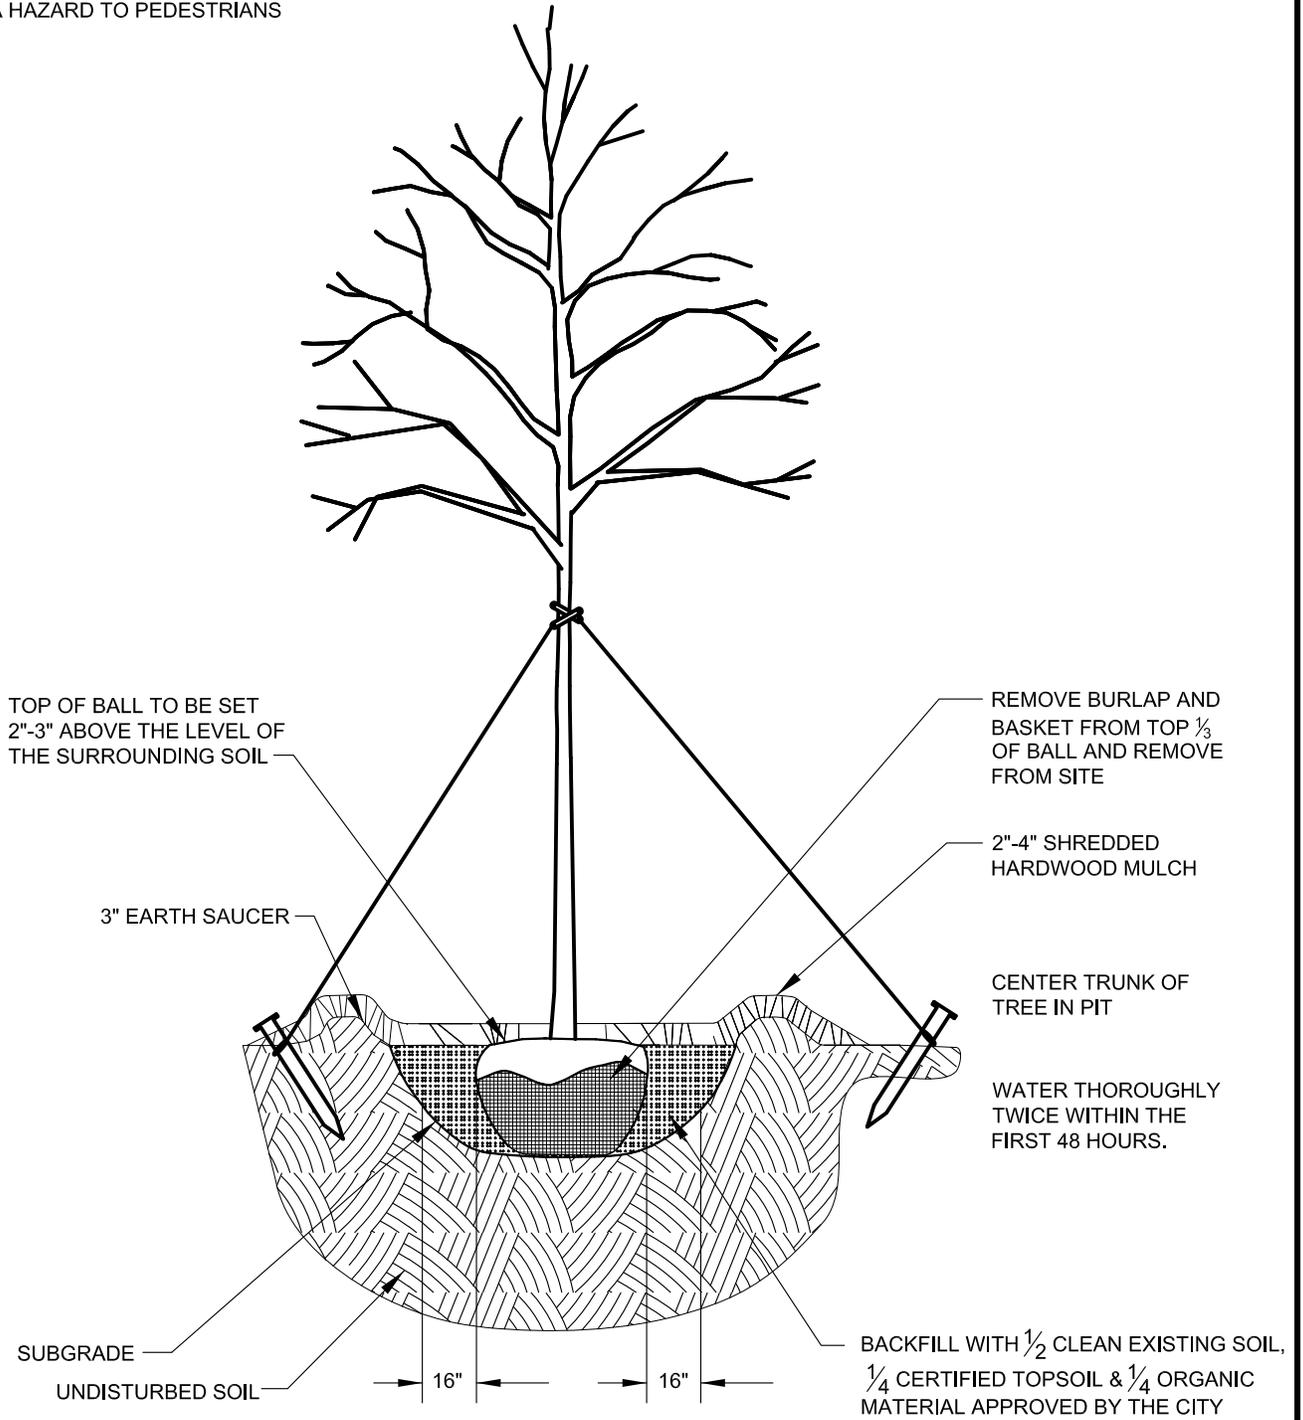

APPROVED:
Primal DeLuca
 DIVISION CHIEF, TRANSPORTATION ENGINEERING
 AND CONSTRUCTION
Khalil Zare
 DIRECTOR, DEPARTMENT OF TRANSPORTATION

CITY OF BALTIMORE
 DEPARTMENT OF TRANSPORTATION
 TRANSPORTATION ENGINEERING AND
 CONSTRUCTION
**PLANTING TREES 5" CALIPER AND
 OVER**

ISSUED	REVISED	REVISED
8 / 2010		
STANDARD NO. BC 702.03		
SCALE: NONE	SHEET 1 OF 1	